


RN19 Secteur Vesoul

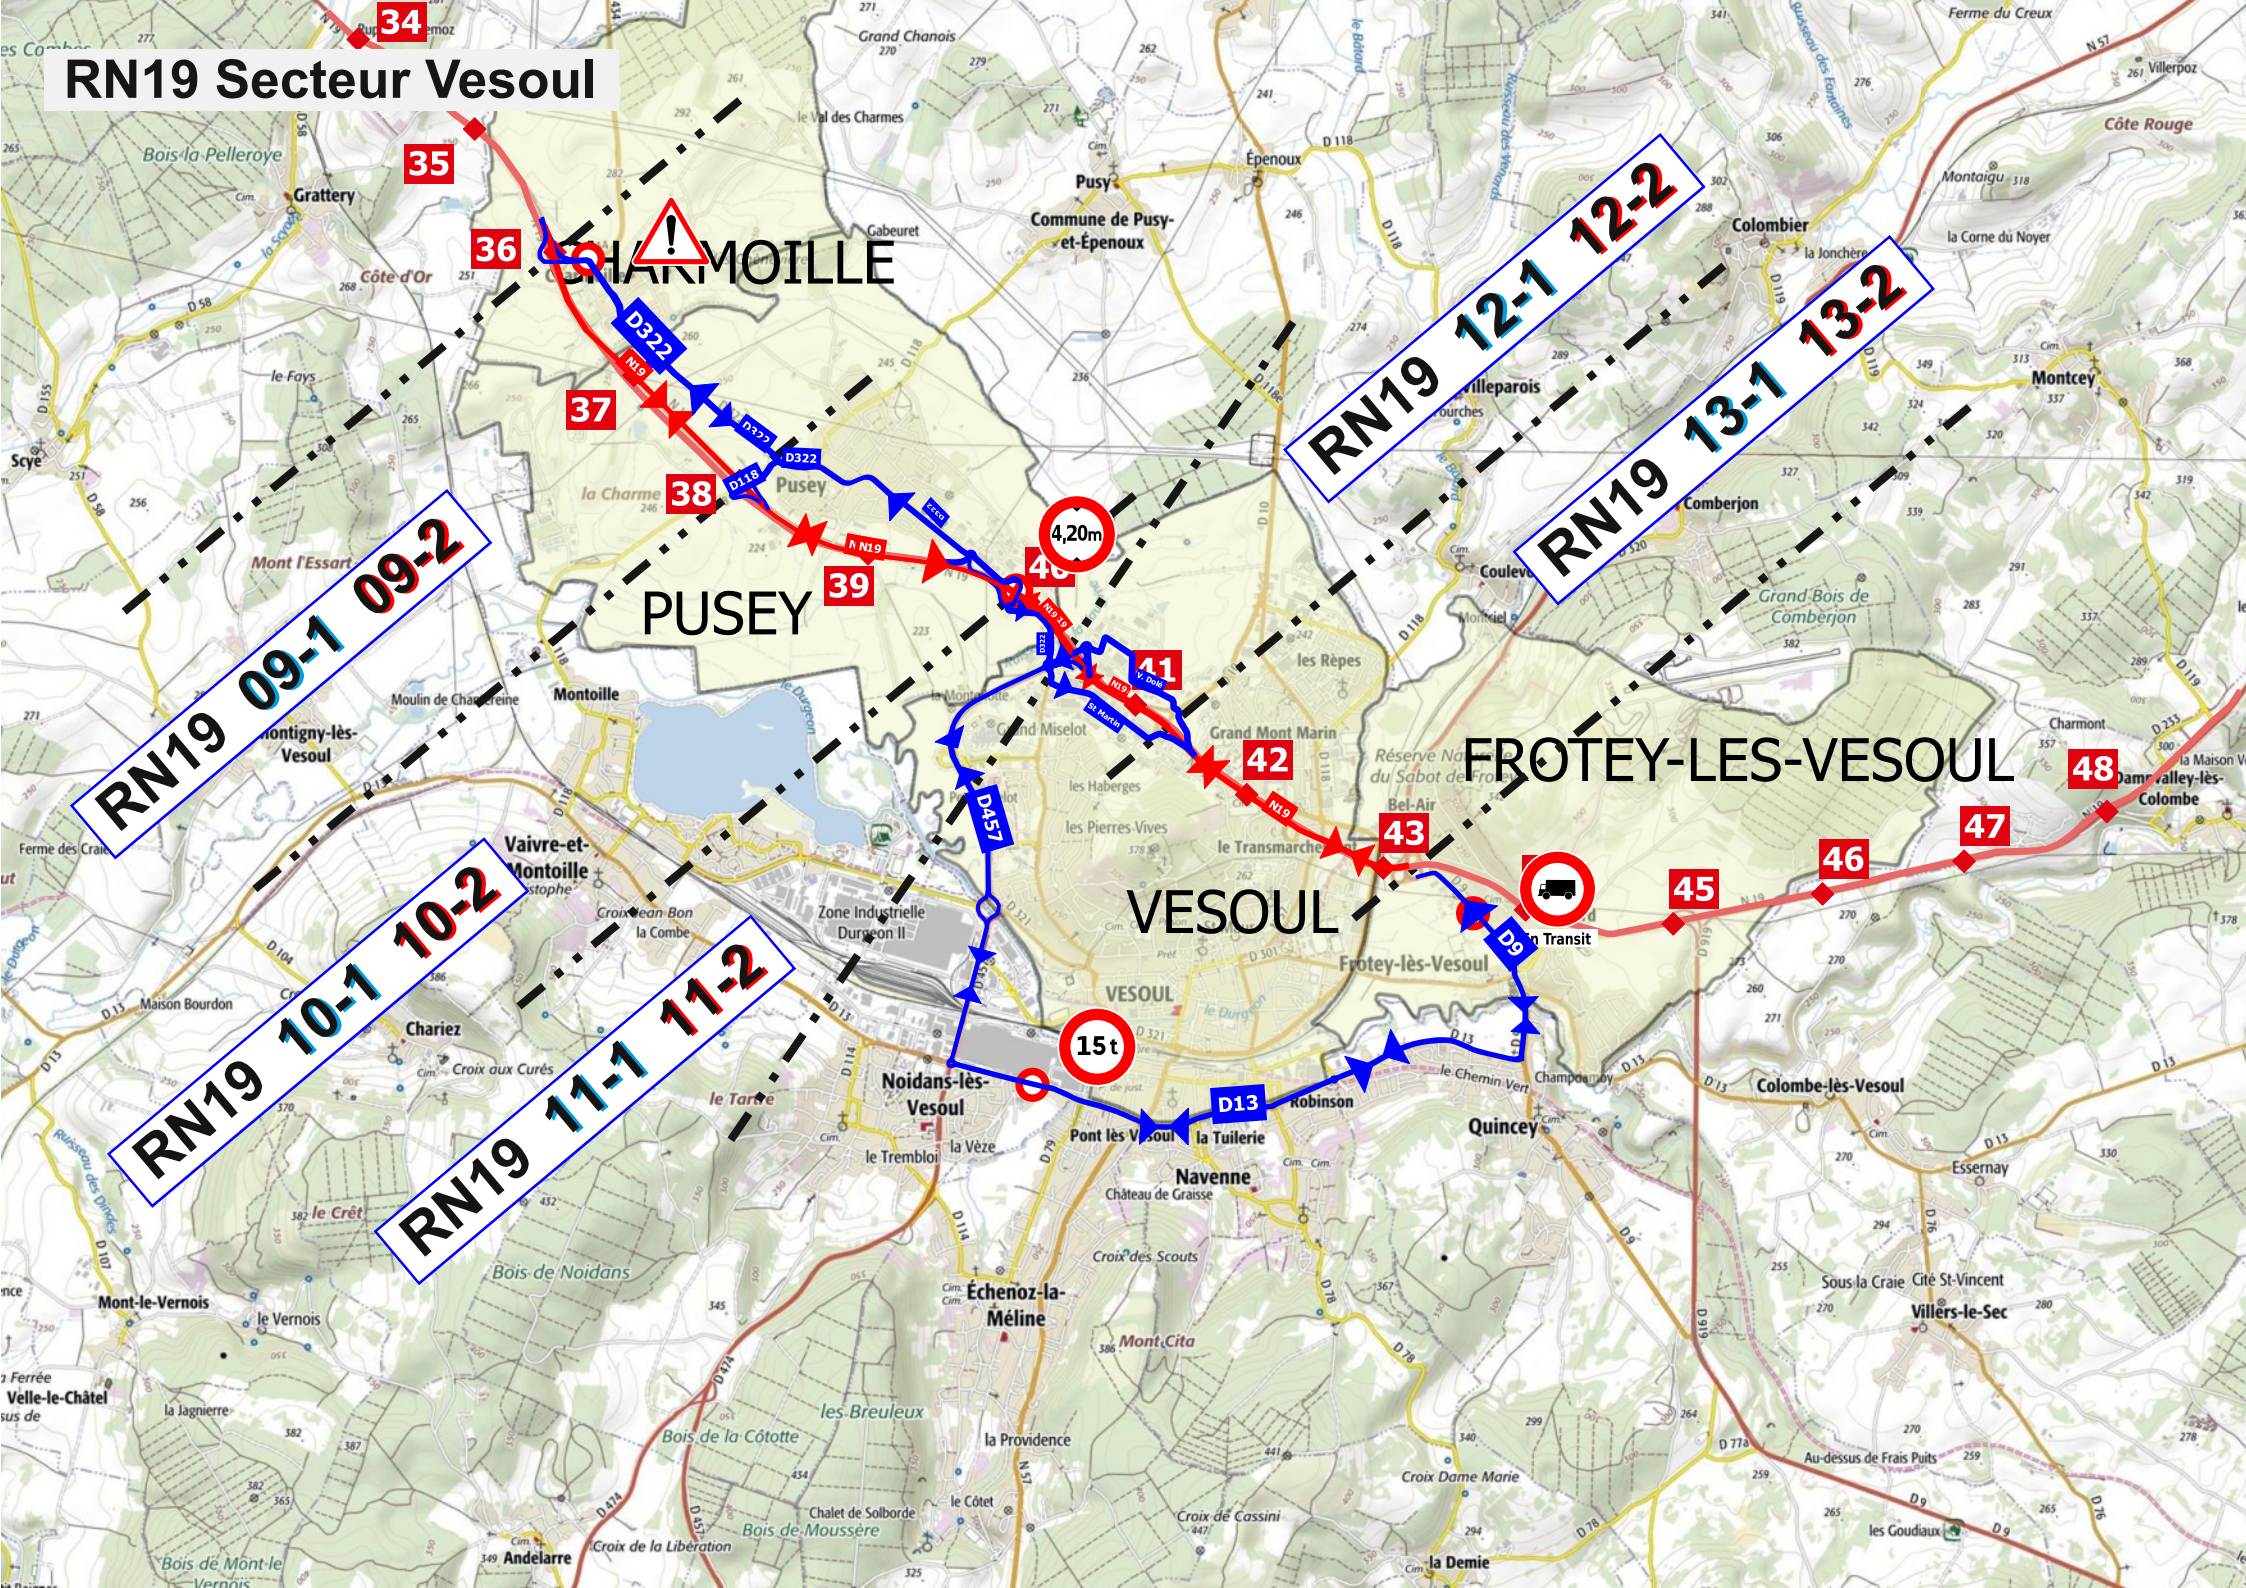

RN19 09-1 09-2

RN19 12-1 12-2

RN19 13-1 13-2

RN19 10-1 10-2

RN19 11-1 11-2

4.20m

15t

